


THE FARLEY BUILDING

STACKING PLAN
740,000 RSF

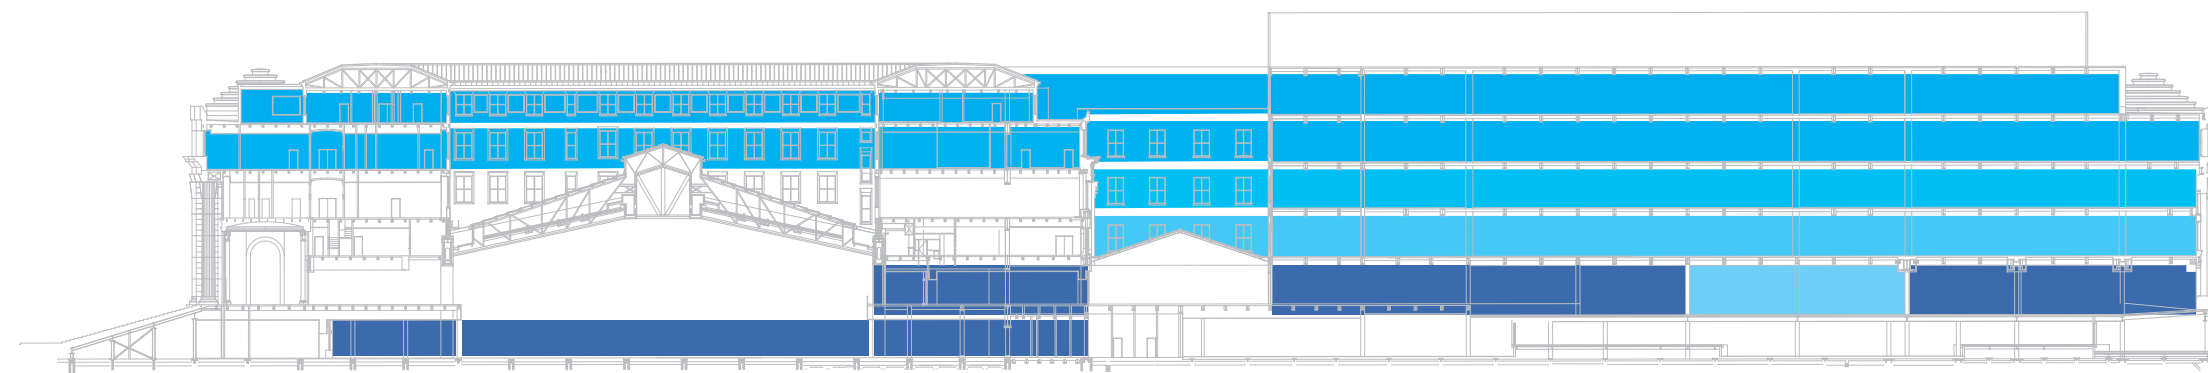

RING BUILDING

MID-BLOCK

ANNEX BUILDING

	OFFICE FLOORS	SLAB HEIGHTS
5	180,000 RSF	18'-0"
4	293,000 RSF	17'-6"
3	100,000 RSF	17'-0"
2	167,000 RSF	18'-0"
G	LOBBIES/GROUND FLOOR*	19'-9"

740,000 RSF